




**A** SOUTH ELEVATION  
Scale: 1/4" = 1'-0"

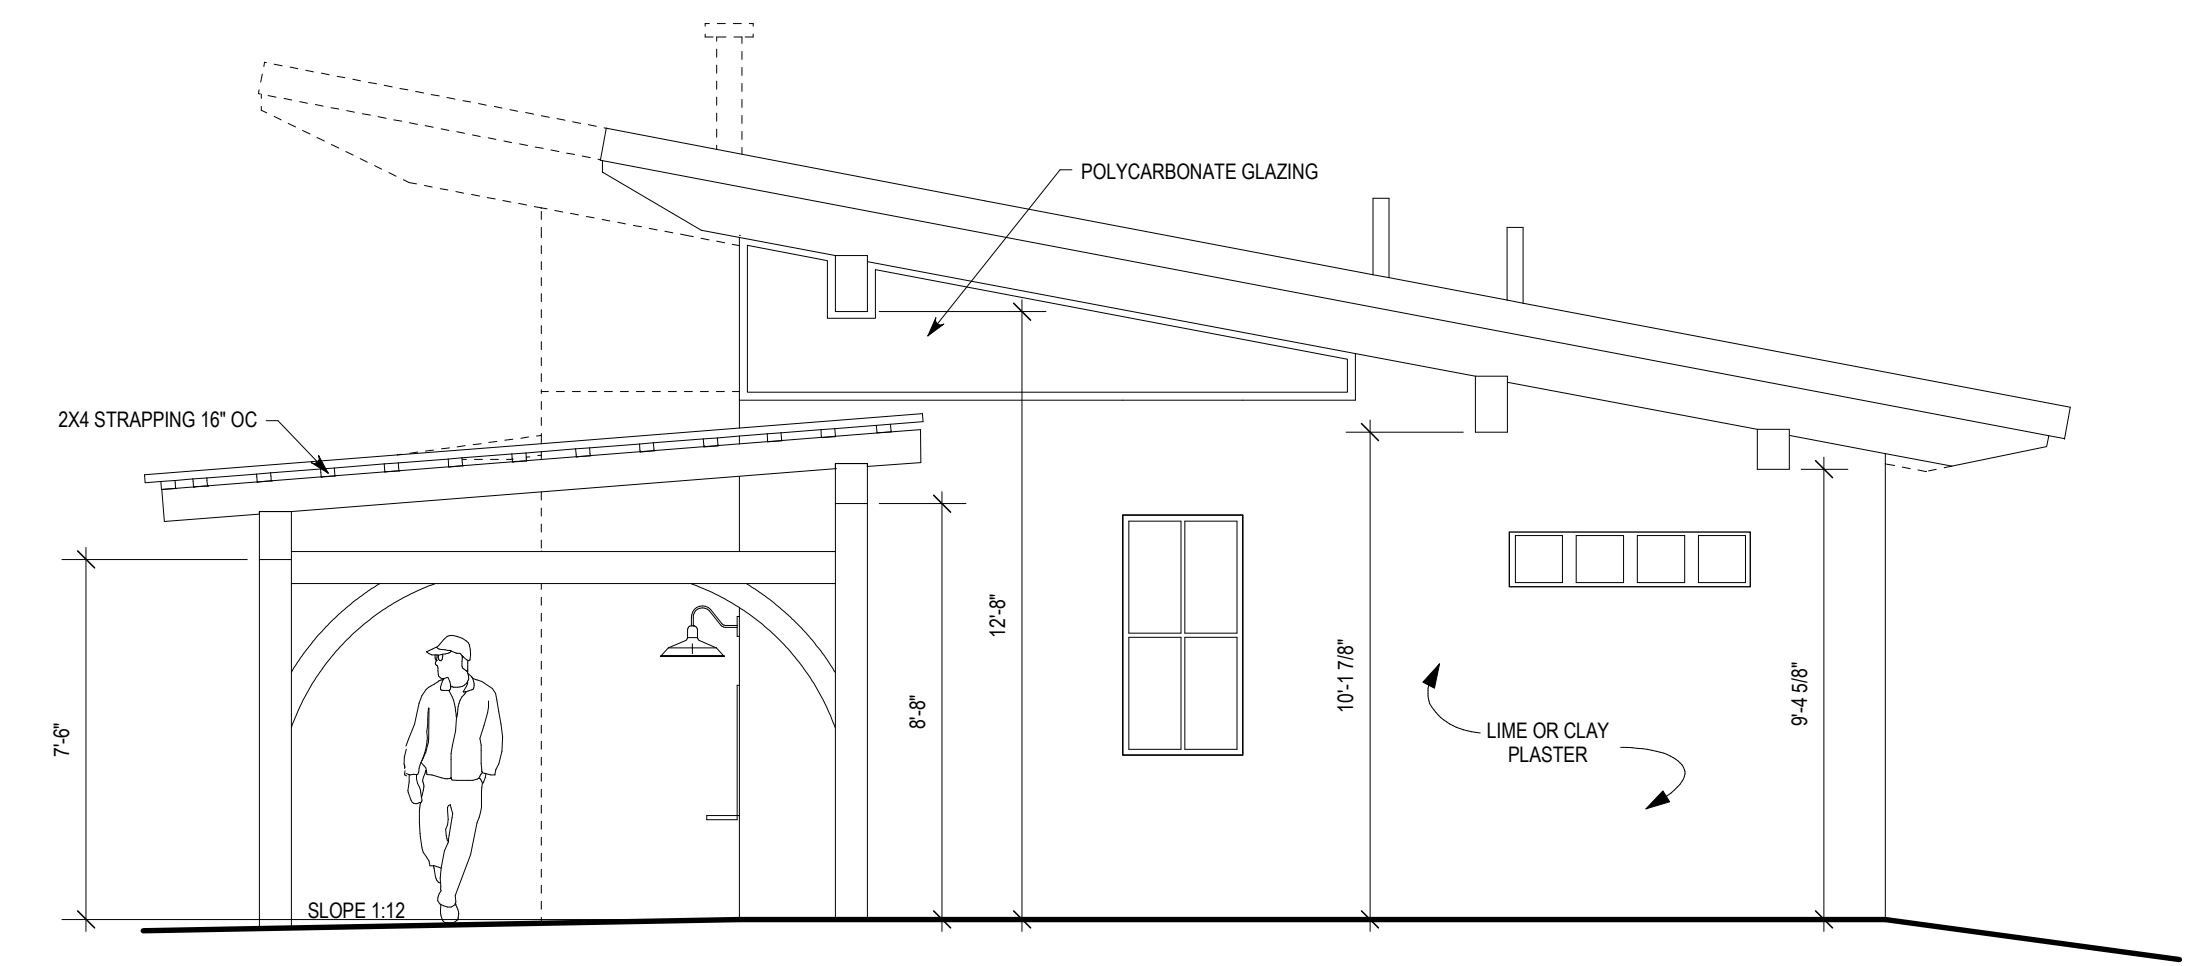

**C** EAST ELEVATION  
Scale: 1/4" = 1'-0"

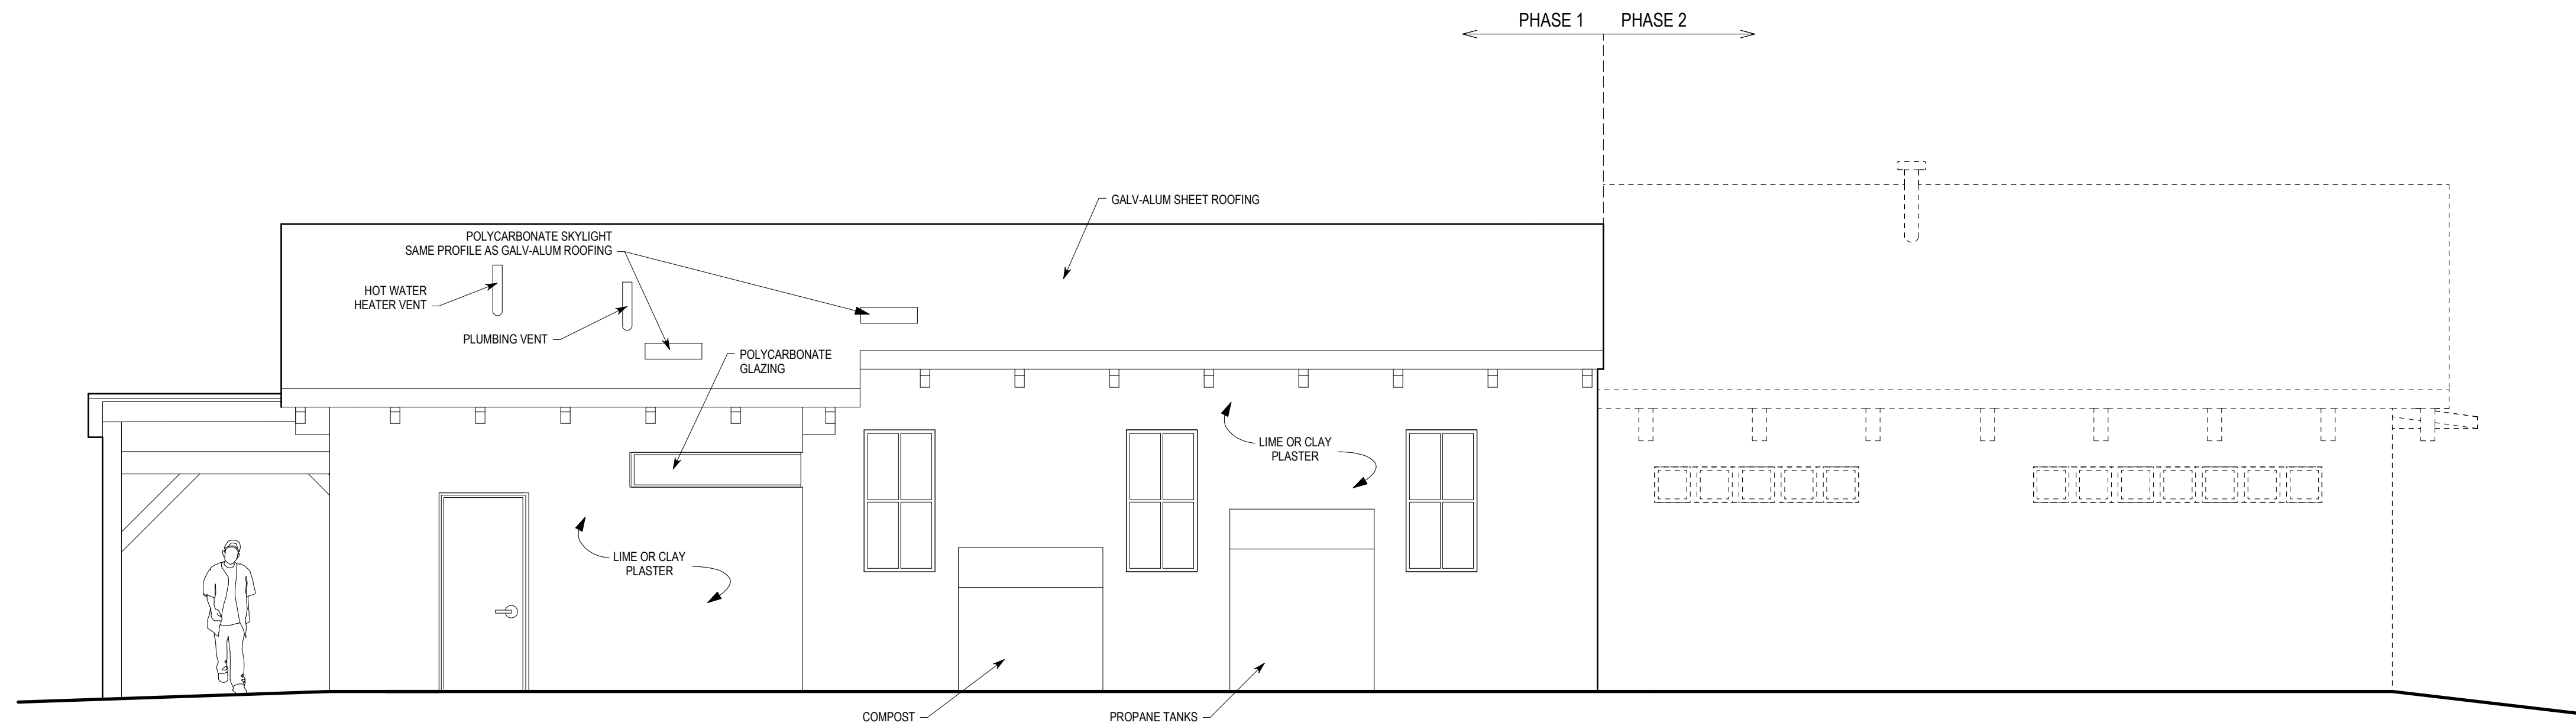

**B** NORTH ELEVATION  
Scale: 1/4" = 1'-0"

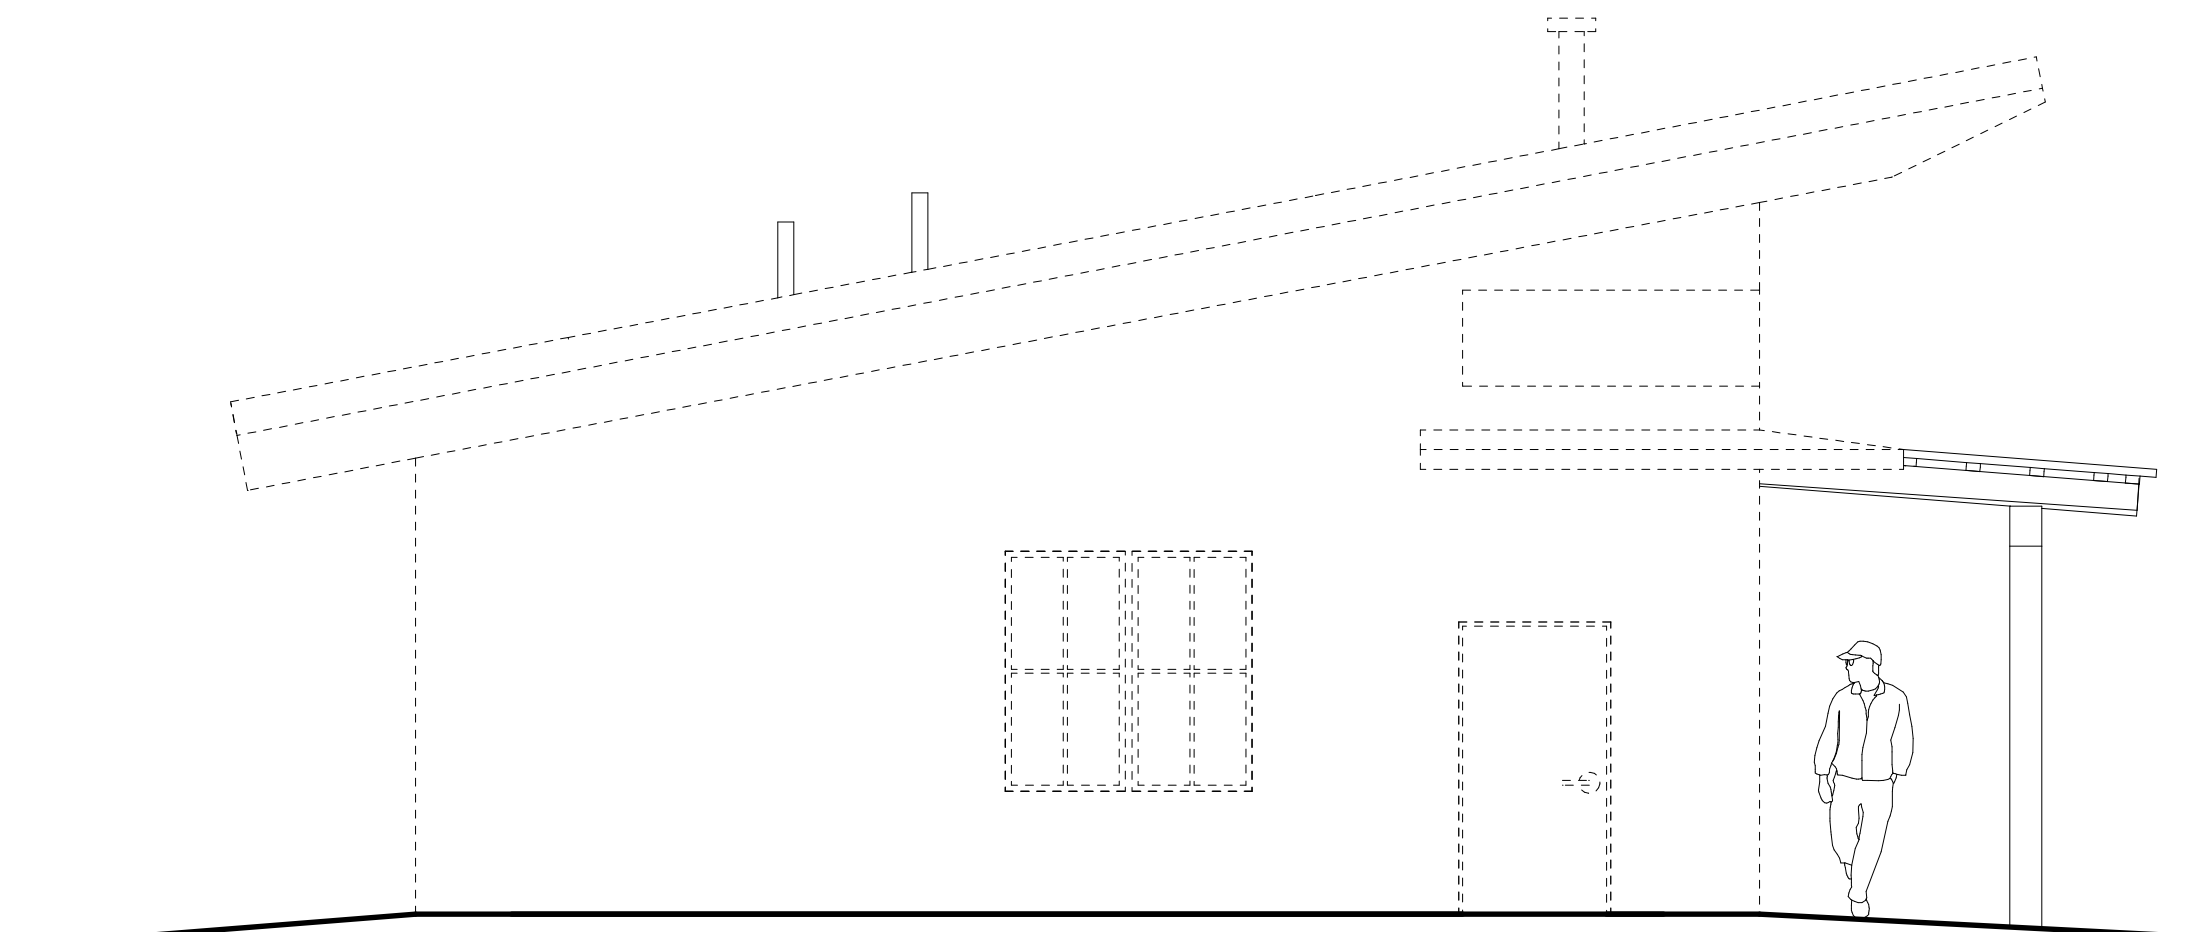

**D** WEST ELEVATION  
Scale: 1/4" = 1'-0"