



**A** North-South Section  
Scale: 1/4" = 1'-0"

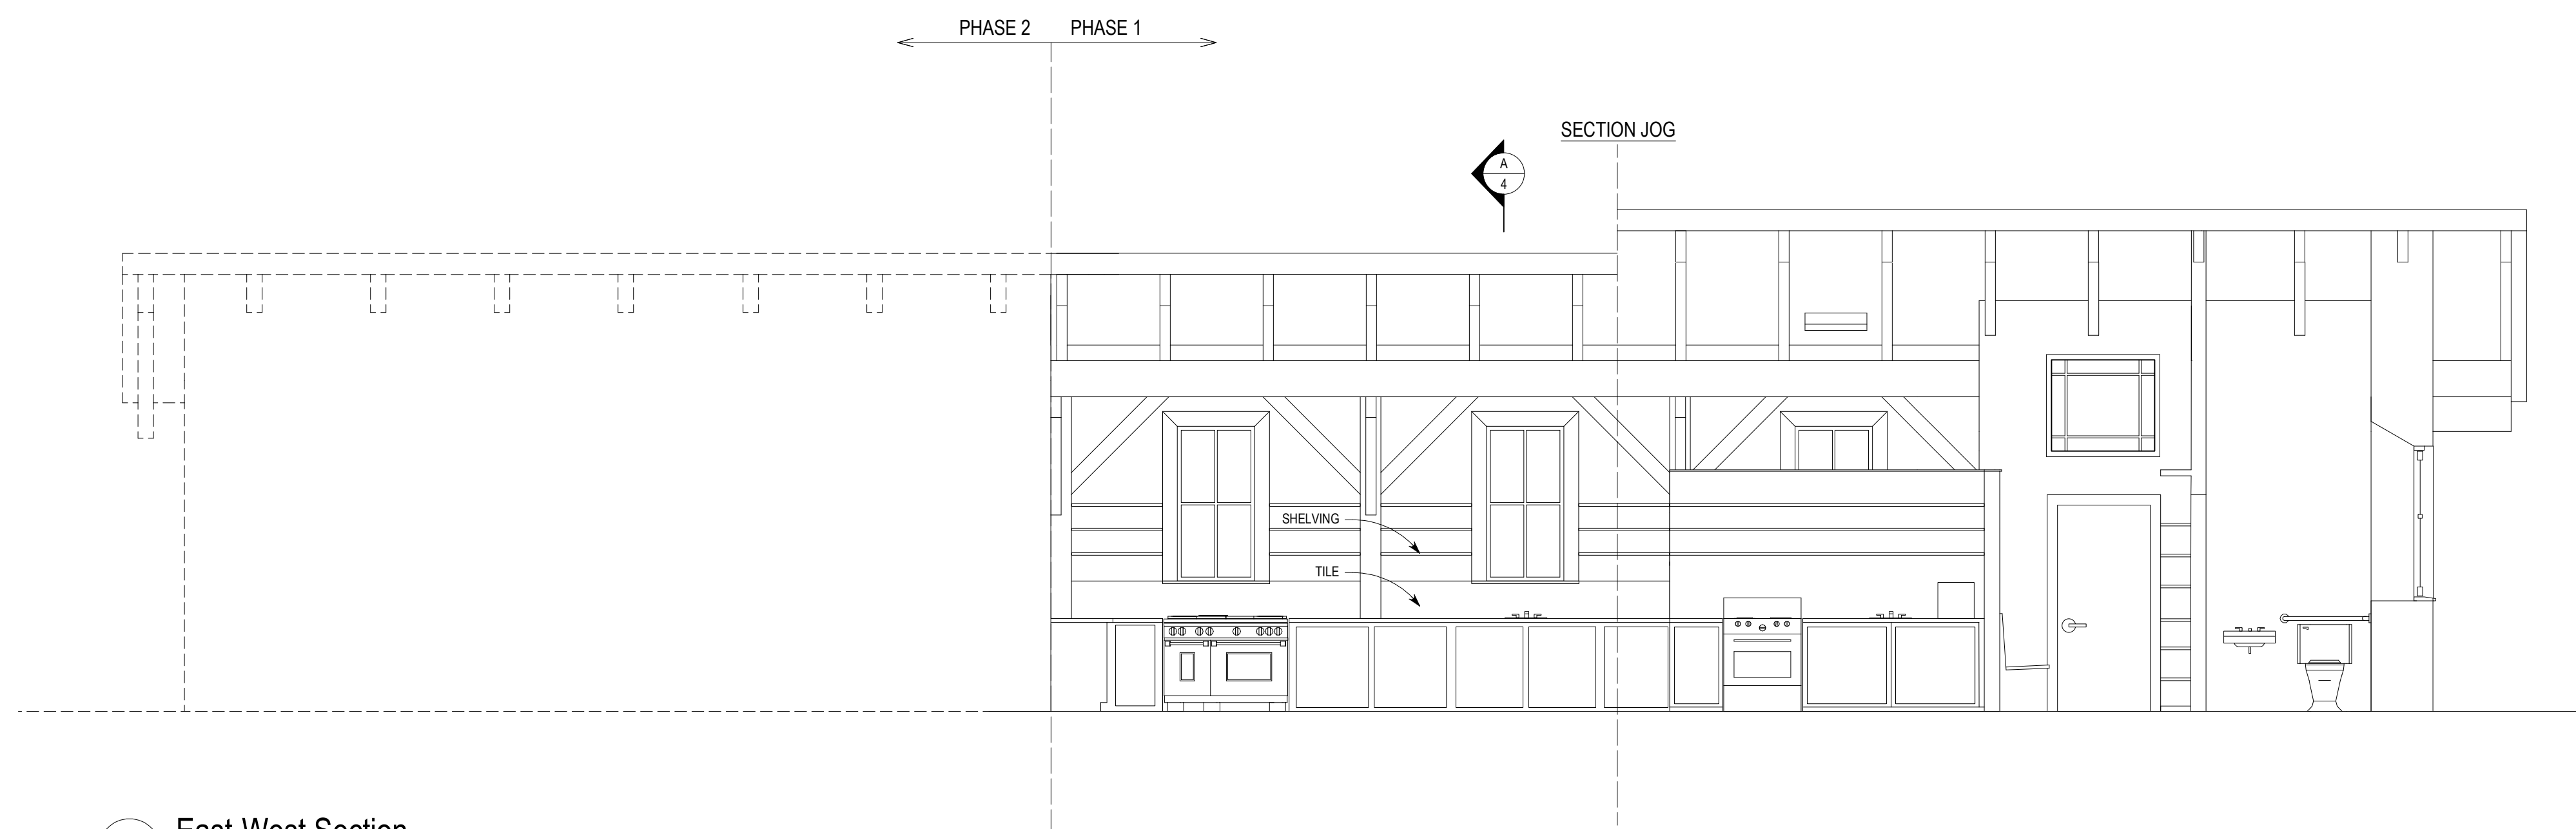

**B** East-West Section  
Scale: 1/4" = 1'-0"

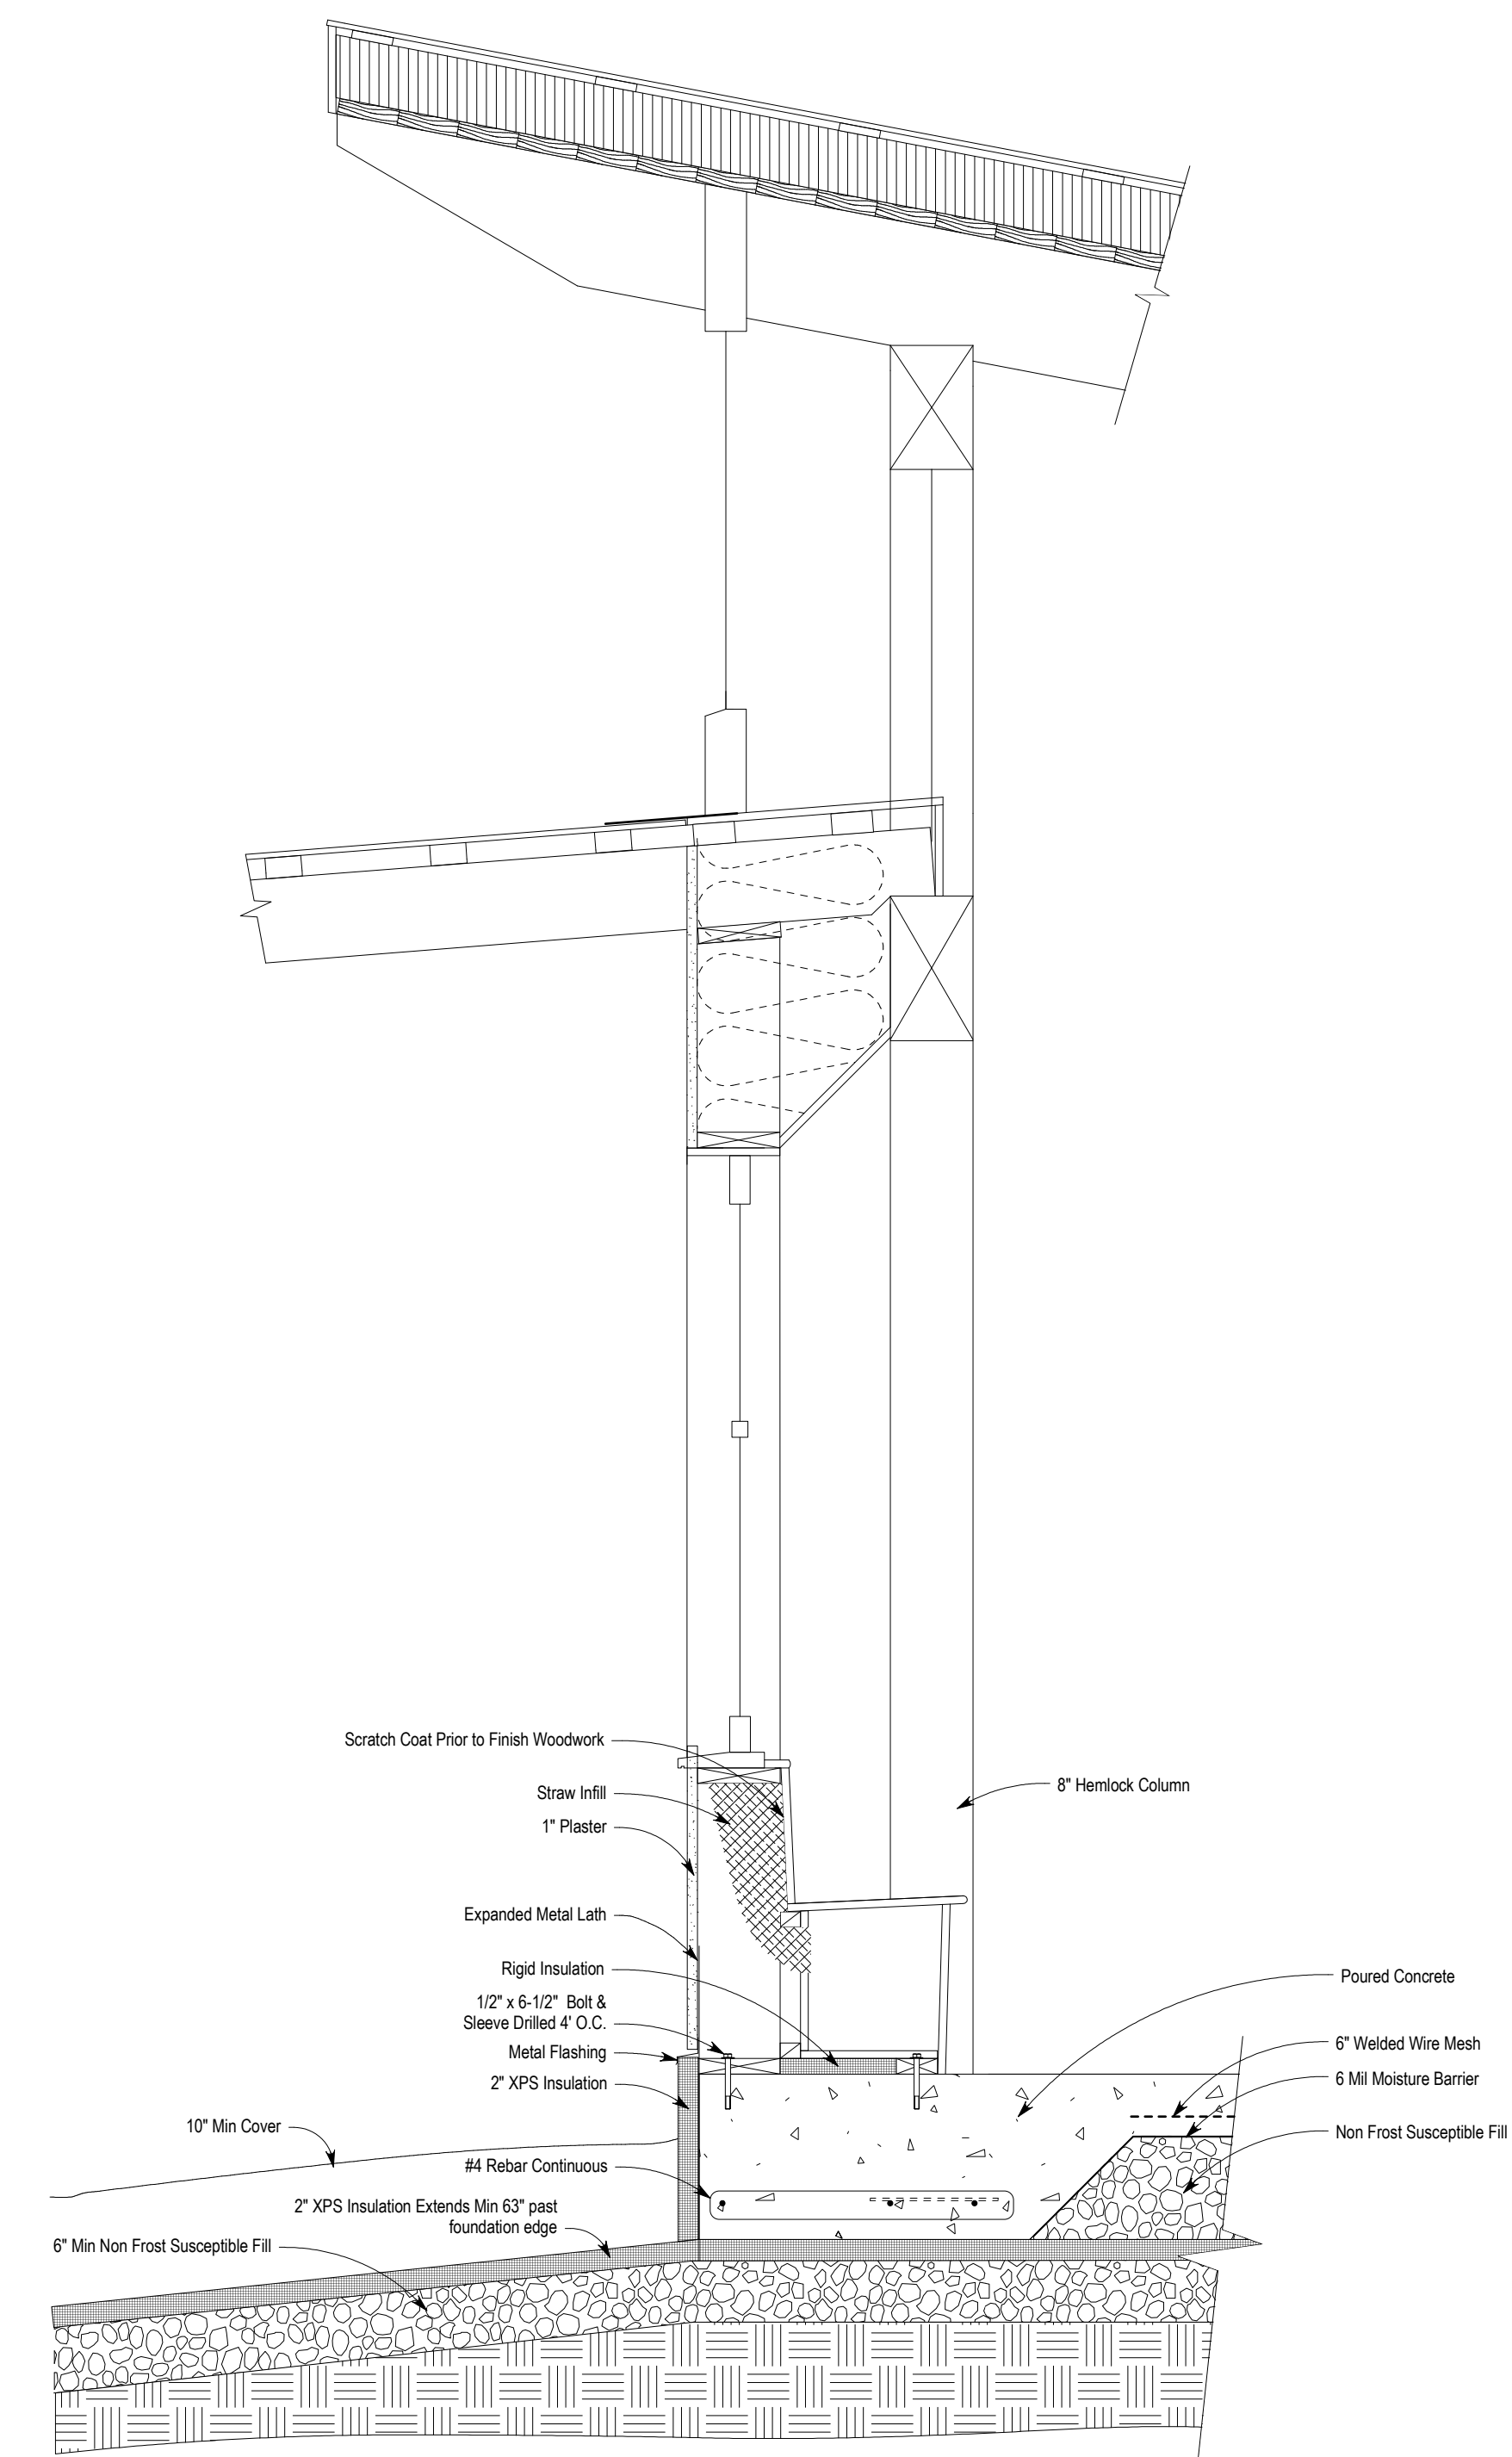

**C** WALL SECTION  
Scale: 3/4" = 1'-0"